


NORTHERN KENTUCKY CONVENTION CENTER

COVINGTON, KENTUCKY

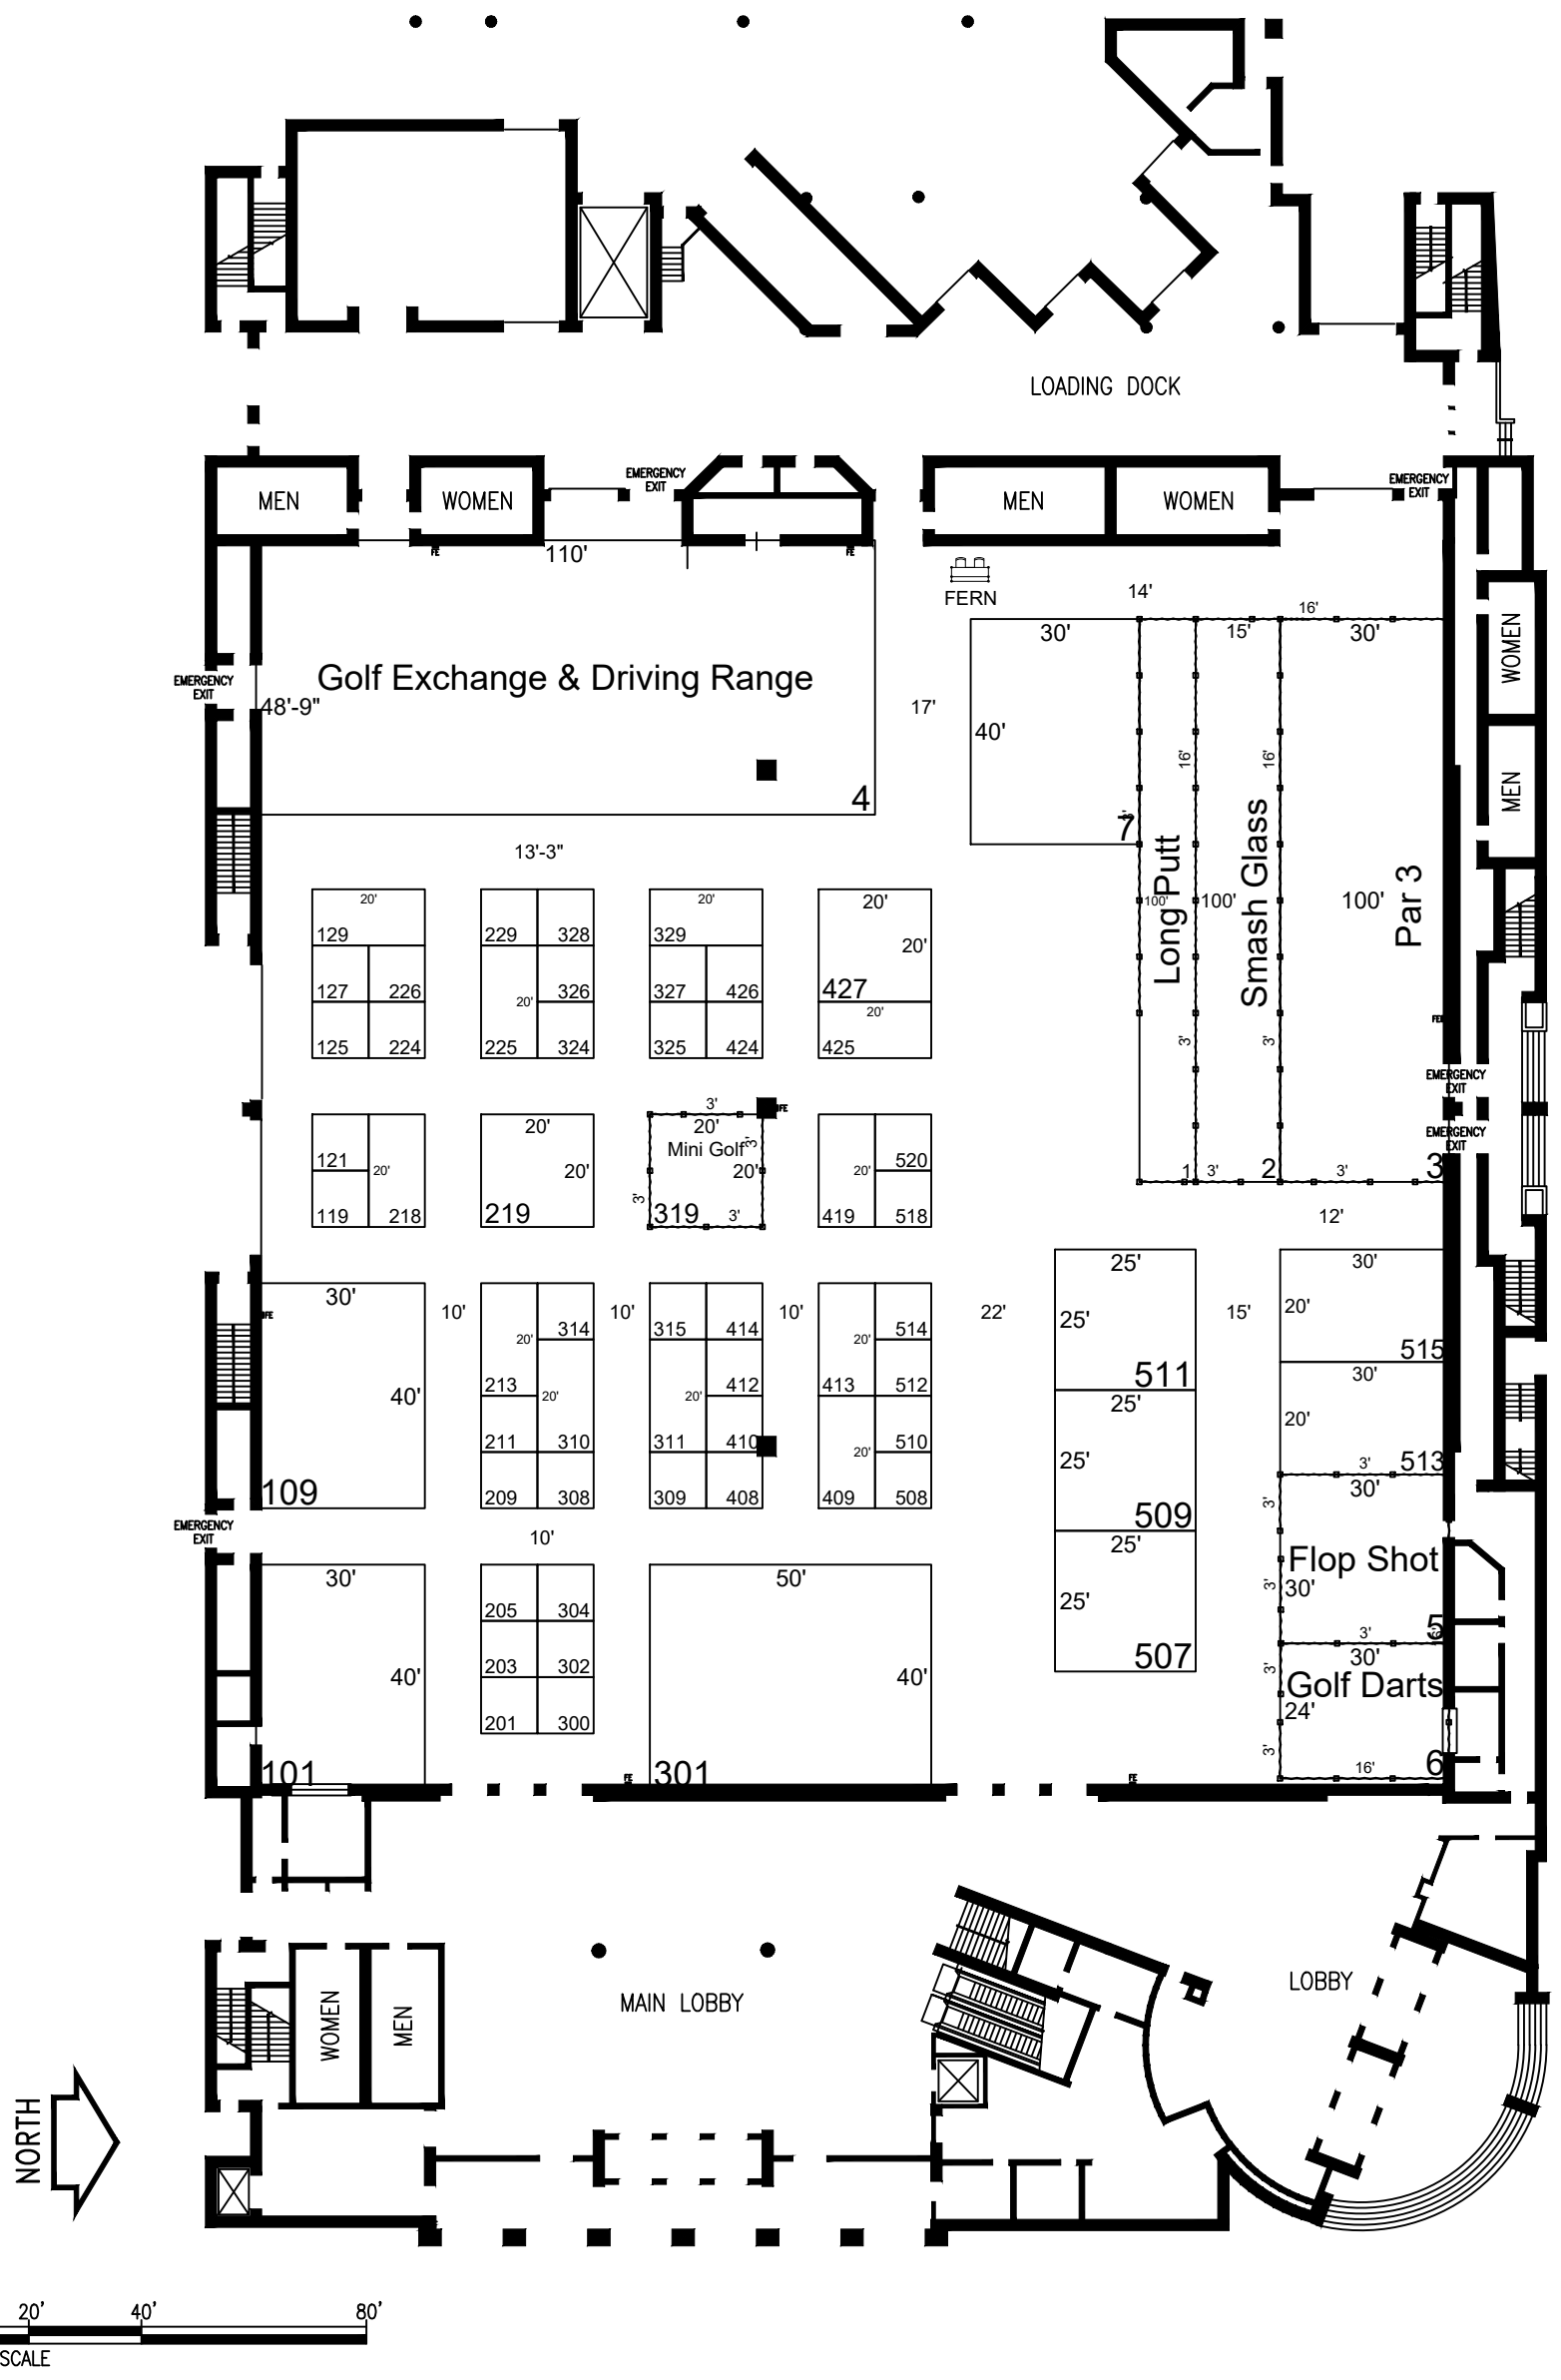

Every effort has been made to ensure the accuracy of all information contained on this floor plan. However, no warranties, either expressed or implied are made with respect to this floor plan. If the location of building columns, utilities or other architectural components of the facility is a consideration in the construction of an exhibit, it is the sole responsibility of the exhibitor to physically inspect the facility to verify all dimensions and locations.

Cincinnati Golf Expo

2/1/2025

Facility: Northern Kentucky Convention Center
 City & State: Covington, KY
 Room Location: Event Hall I & II
 A.E. Stefan Kowatsch

Drawn By: HollisC
 Show Number: 13401
 Revised: 1/29/2025 1:16 PM
 Drawing File: 13401_25_v06.dwg

Legend:

Inventory as of 01/31/2025

Dimension	Qty
10'x10'	36
10'x100'	1
10'x20'	11
15'x100'	1
20'x20'	3
20'x30'	2
24'x30'	1
25'x25'	3
30'x100'	1
30'x30'	1
30'x40'	3
40'x50'	1
48'-9"x110'	1
Totals:	65

