

Cincinnati Golf Expo 2026

Show Acronym or Name:
Cincinnati Golf Expo 2026

Show Date:
February 1, 2026

Facility Name:
Duke Engery Convention Center

Facility City, State:
Cincinnati, OH

Show Room Location:
Hall B&C

Booth Legend

Inventory as of 12/18/2025

Dimension	Qty
10'x10'	40
10'x20'	11
10'x30'	1
15'x38'	2
20'x20'	2
20'x22'	1
20'x24'	3
20'x75'	1
22'x50'	1
24'-11"x30'	1
24'x25'	1
24'x80'	1
28'x30'	1
30'x32'	3
31'-6"x43'-6"	1
35'x40'	1
40'x40'	2
40'x50'	1
50'x135'	1
50'x55'	1
50'x80'	1
79'x156'	1
Totals:	78

3'h DRAPE
8'h DRAPE
16'h DRAPE

Account Executive:
Stefan Kowatsch

Show Number:
13401


Drawn By:
emostron-ose

File Name:
13401_26_v07

Revised Date:
12/18/2025 4:38 PM

Drawing Scale:
Custom

Notes:
Every effort has been made to ensure the accuracy of all information contained on this floor plan. However, no warranties, either expressed or implied are made with respect to this floor plan. If the location of building columns, utilities or other architectural components of the facility is a consideration in the construction of an exhibit, it is the sole responsibility of the exhibitor to physically inspect the facility to verify all dimensions and locations.

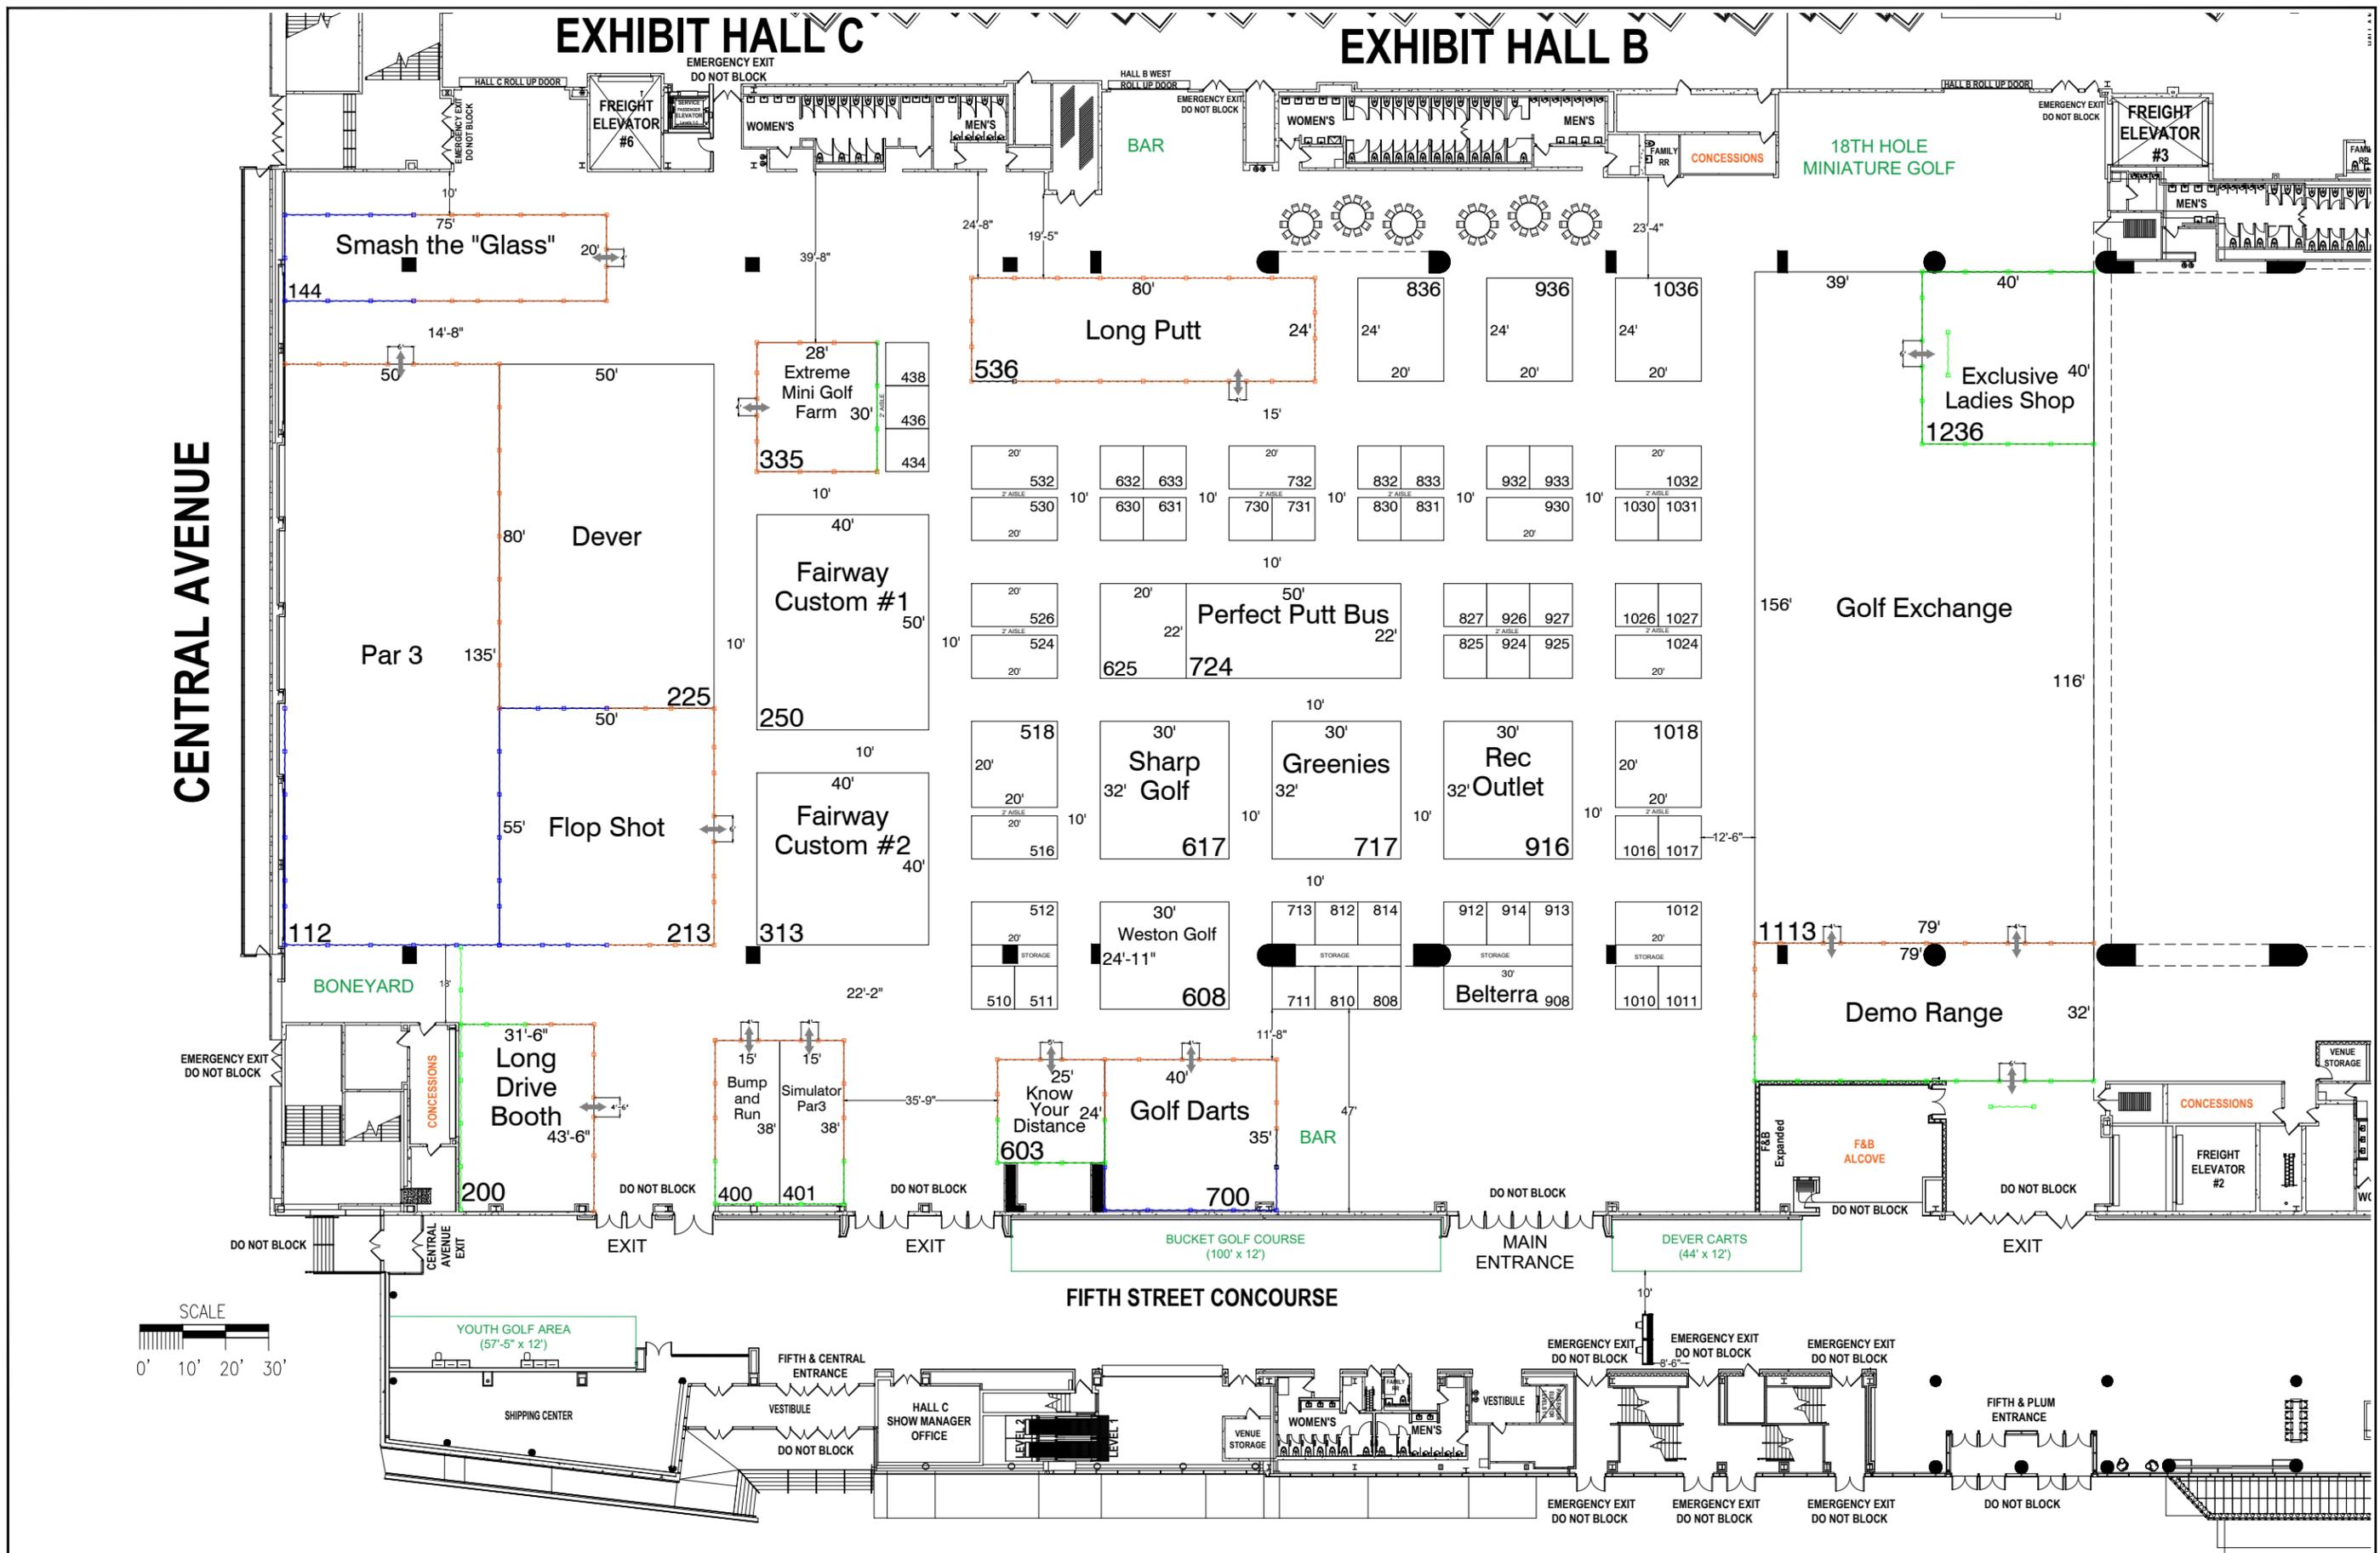

CENTRAL AVENUE

EXHIBIT HALL C

EXHIBIT HALL B

FIFTH STREET CONCOURSE

